





# Clapton and Wayford Village Hall Floor Plan – Updated February 2017

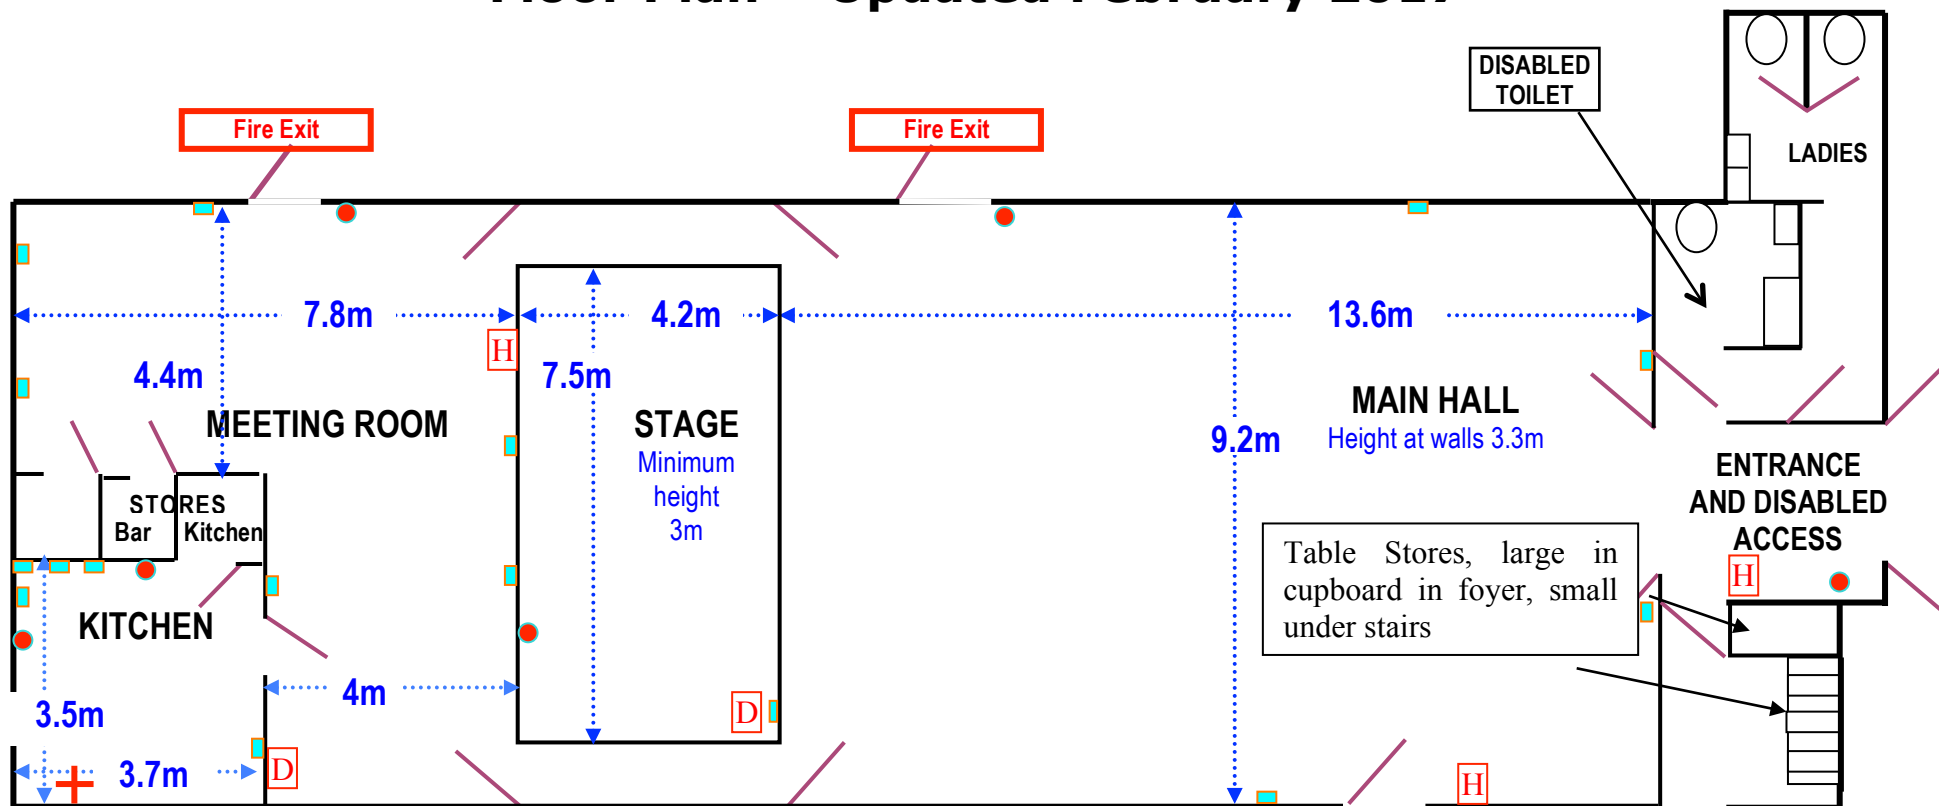

- Fire equipment
- + First aid kit
- E Electricity mains
- H Heating control
- W Water stop cock (below basin) NOT to be used
- Power socket
- D Distribution Box (Electric)

**Not to Scale**  
Approximate scale for re-drawing purposes:  
0.85cm represents 1 metre

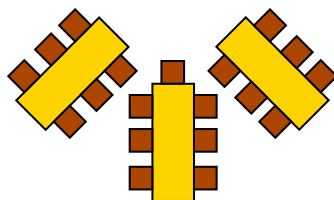

Tables and chairs  
drawn for making seating layouts on  
computer

W O S

**Water OFF Switch (Use this at start and end of event)**